




NOTE
 The protection of the existing tree roots is a specific requirement of this project and in addition to the setting up of fencing (see details) around the site the ground will need protective measures with the use of eg CELLWEB or similar geotextile materials under the supervision of the ARBORIST ANDREW PHELPS. Further information will be provided on this item in the course

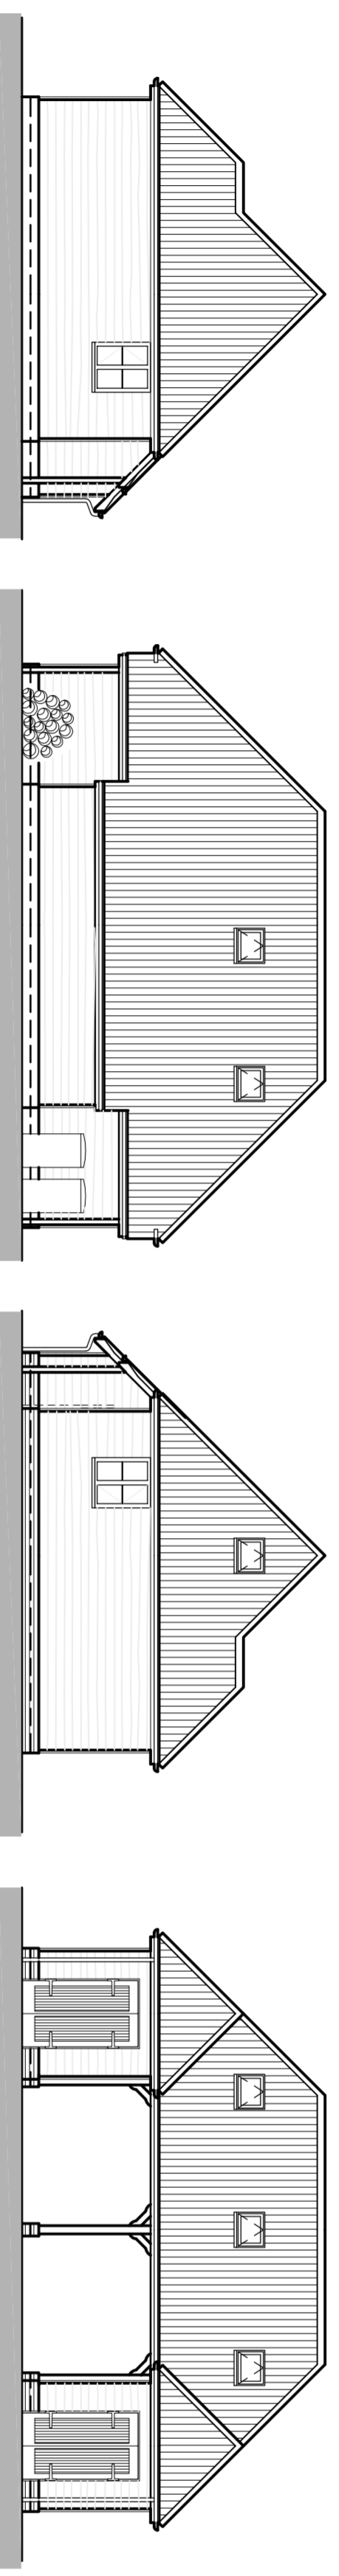

PROPOSED GARAGE ELEVATIONS

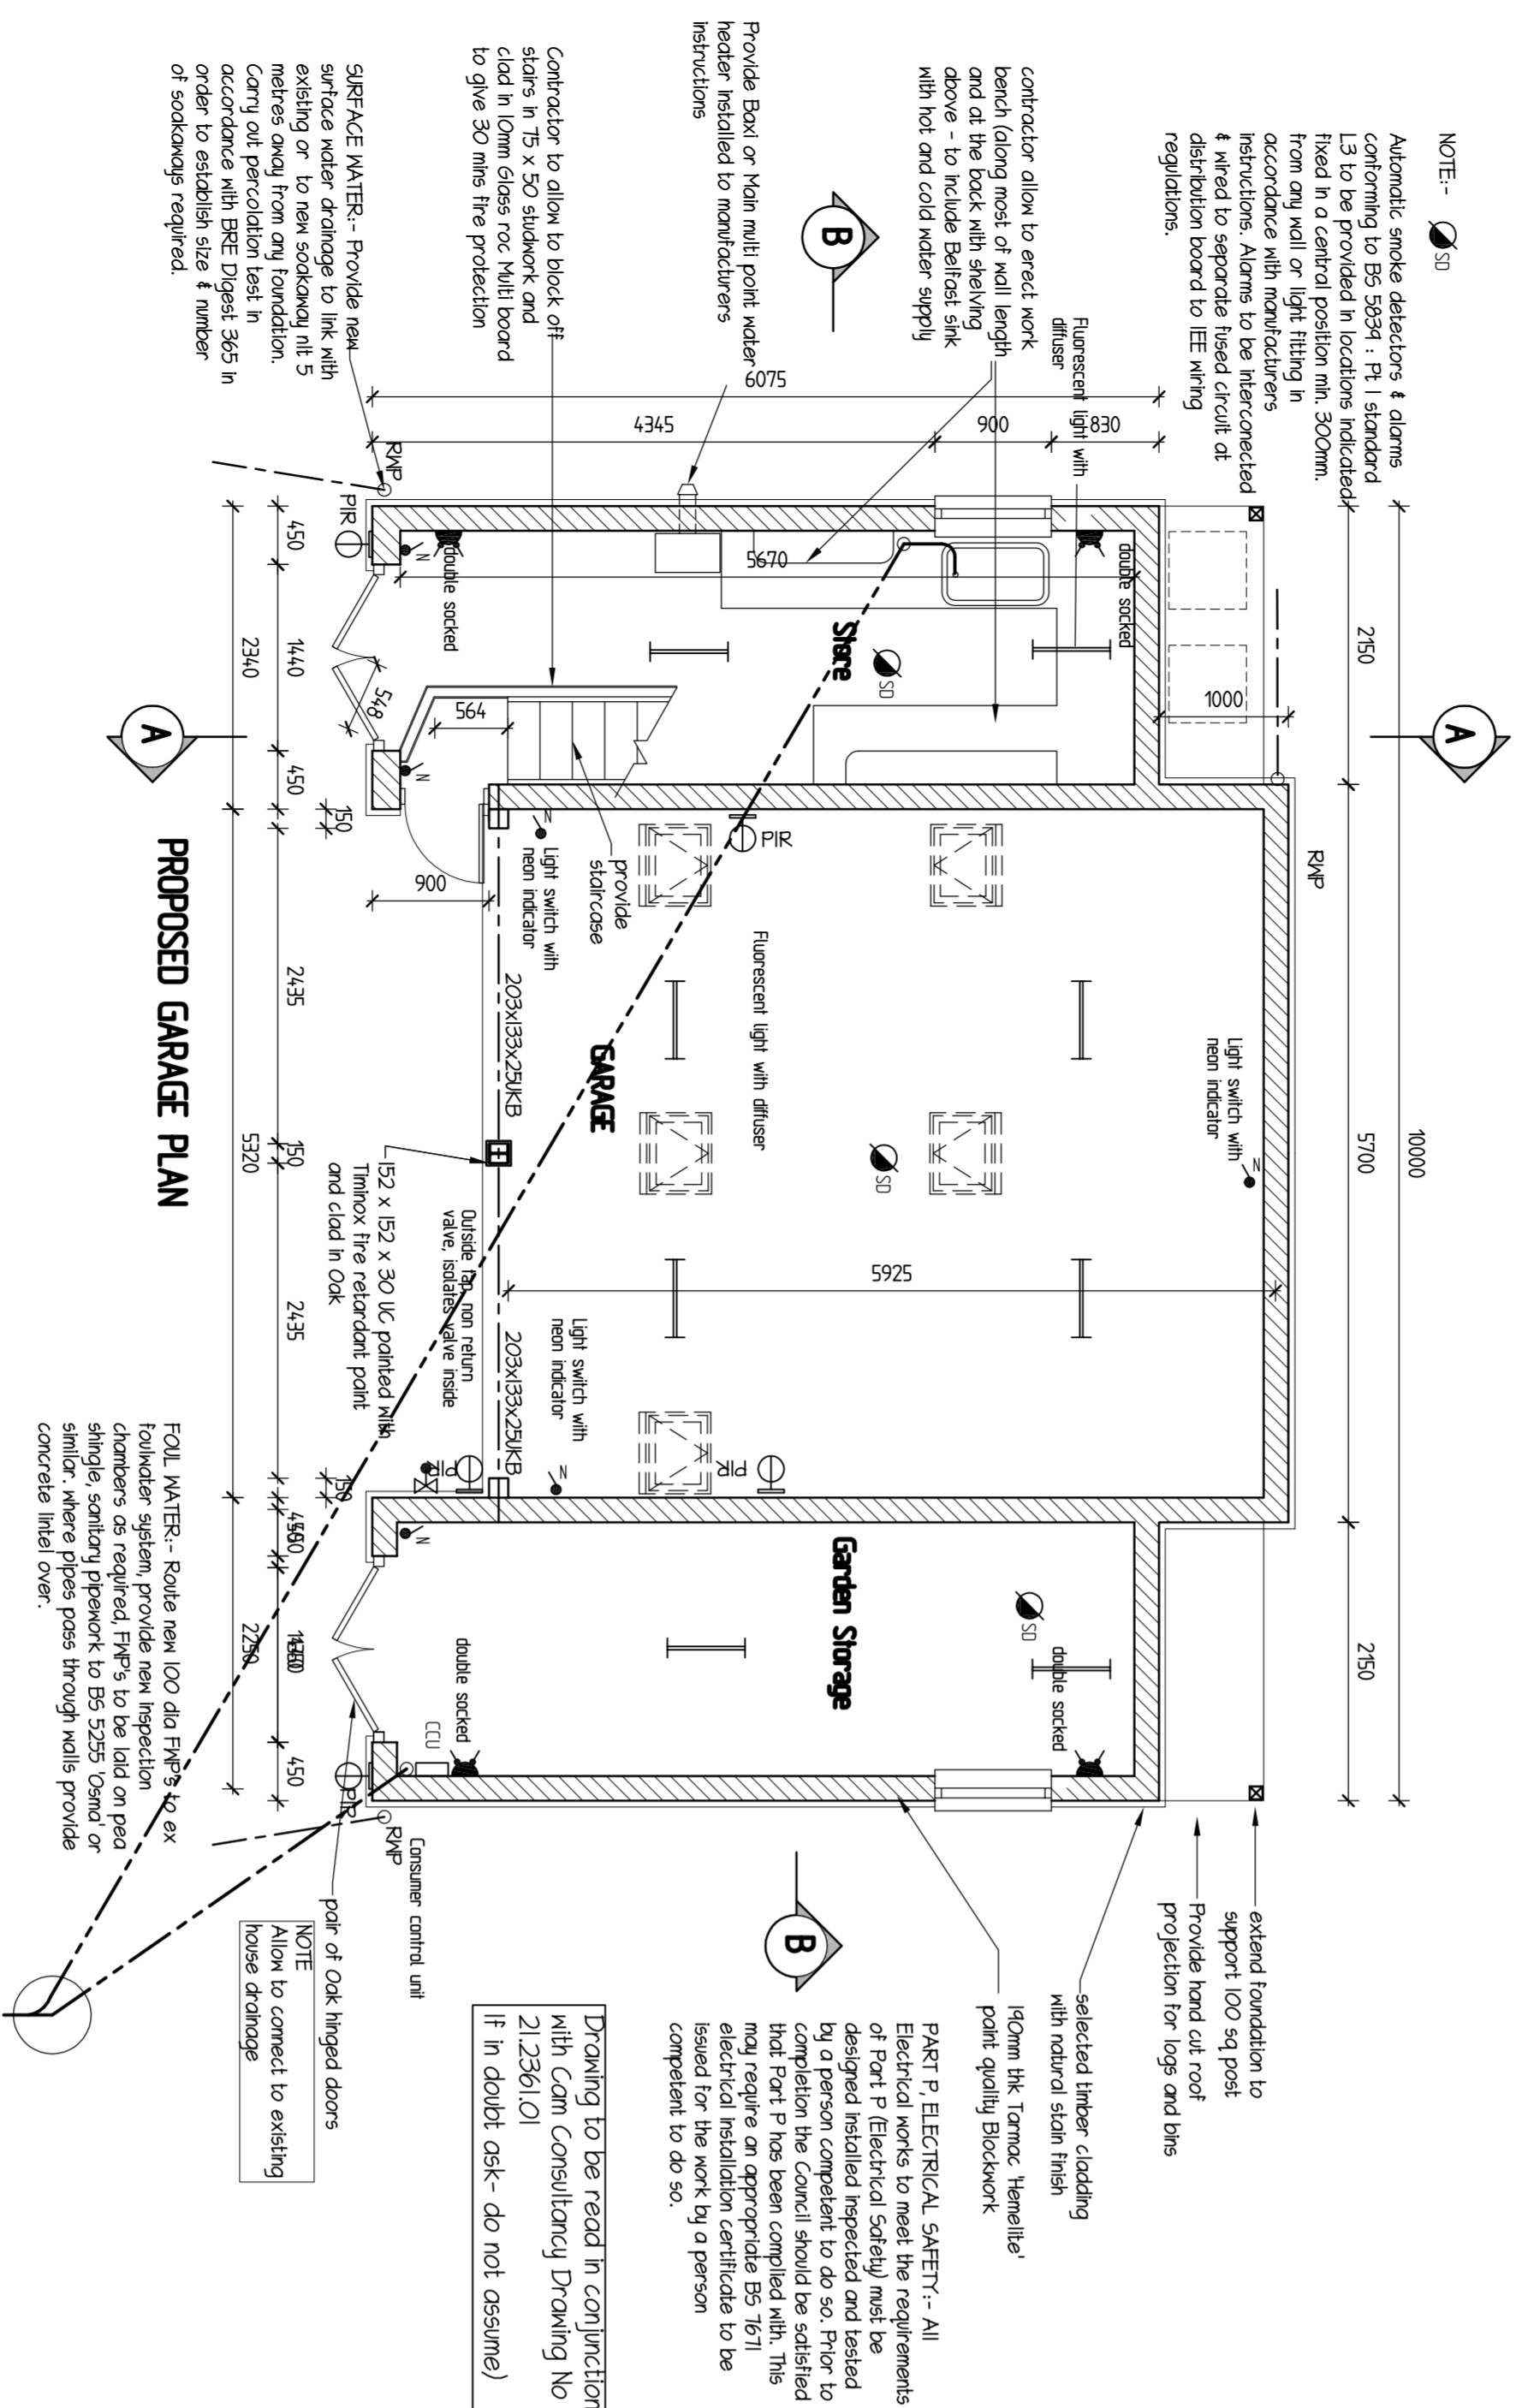

PROPOSED GARAGE PLAN

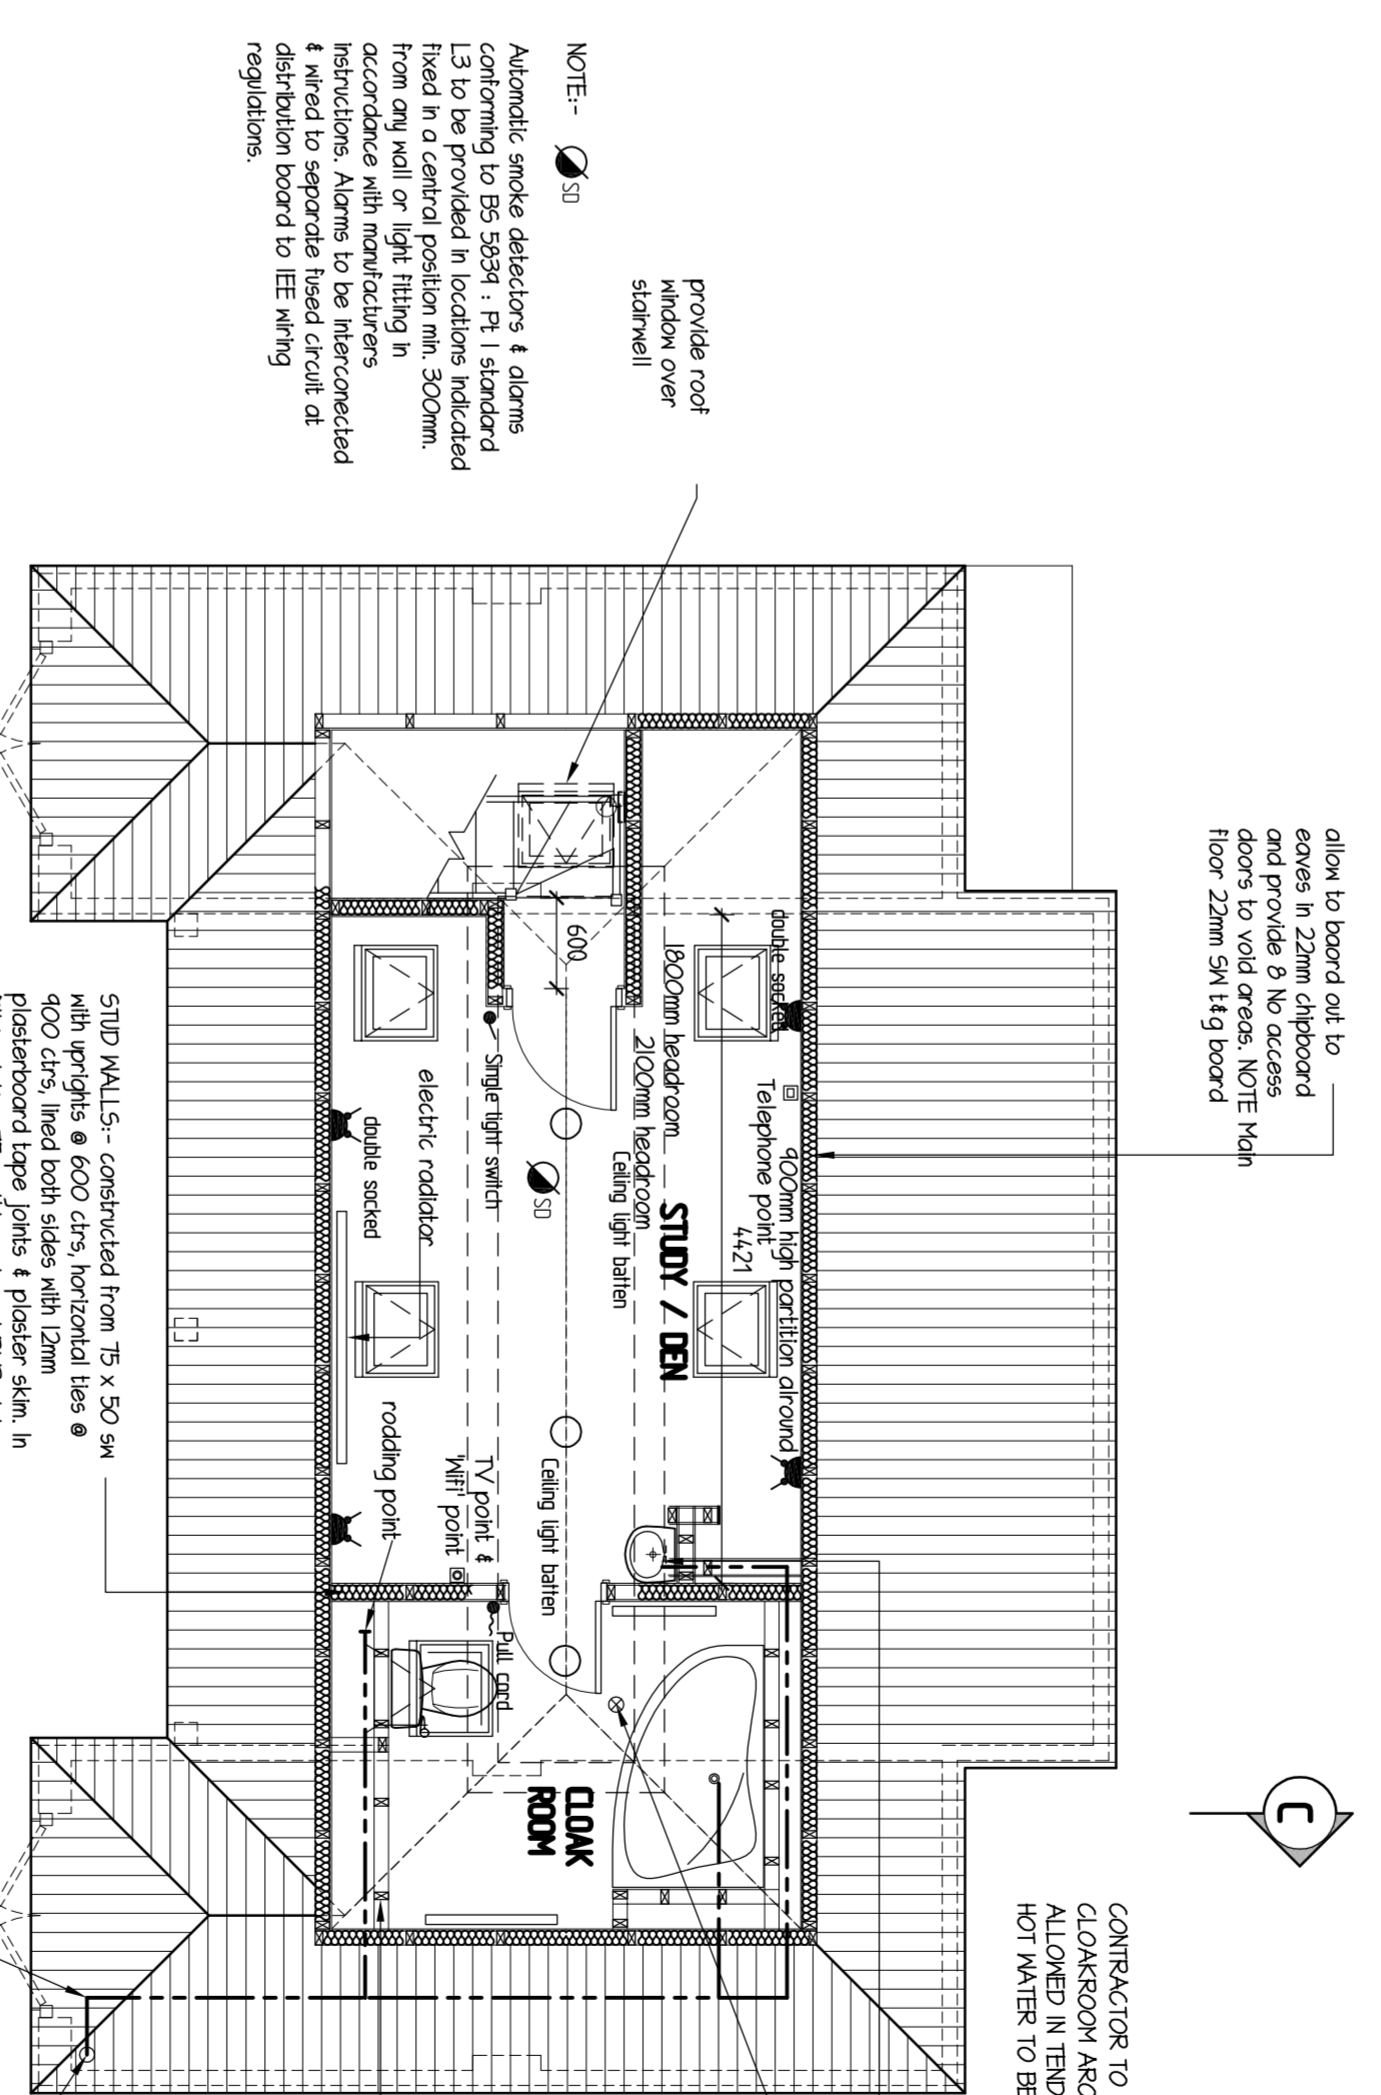

FIRST FLOOR PLAN

GREG FARRELL
 Building & Design Consultant
 Planning, Building Regulations & Structural Design

43 Wandsworth Way,
 Tisbury, Reading,
 Berks RG20 2RU
 Tel & Fax: 0118 941 6249
 Mobile: 07967 009862
 greg@gregfarrell.co.uk

Rev. Description Date

A Construction detail added
 client requirements & special updates 6/7/2008

JOB TITLE
**West Chazey
 Upper Warren Ave
 Caversham, Reading**

TITLE
Plan Layout & Elevations

SCALE 1:50 H:100 DATE 20-6-2008 DRAWING No. B